

PUG PLAN URBANISTIC GENERAL

comuna PREUTESTI

judetul SUCEAVA




4.4. REGLEMENTARI

ECHIPARE EDILITARA

sate: BASARABI, BAHNA ARIN






LEGENDA

LIMITE

-  LIMITA INTRAVILANULUI PROPOS
-  LIMITA TERITORIULUI ADMINISTRATIV AL UNITATII TERRITORIALE DE BAZA
-  SUPRAFETI SOLICITATE PENTRU INTRODUCERE IN INTRAVILAN

ALIMENTARE CU APA

EXISTENT



-  STATIE CAPTARE APA
-  CONDUCTA DE ADUCTIUNE
-  REZERVOR DE INMAGAZINARE A APEI POTABILE
-  STATIE DE POMPARE A APEI POTABILE
-  RETEA DE DISTRIBUTIE A APEI POTABILE

PROPOS

-  RETEA DE DISTRIBUTIE A APEI POTABILE

CANALIZARE

EXISTENT

-  RETEA DE CANALIZARE A APEI UZATE MENAJERE
-  STATIE DE EPURARE A APEI UZATE

PROPOS

-  RETEA DE CANALIZARE A APEI UZATE MENAJERE

ALIMENTARE CU ENERGIE ELECTRICA

EXISTENT

-  LINIE ELECTRICA AERIANA 110kW
-  LINIE ELECTRICA AERIANA 20kW
-  POSTURI DE TRANSFORMARE

PROPOS

-  POSTURI DE TRANSFORMARE



ALIMENTARE CU GAZE



EXISTENT

-  CONDUCTA MAGISTRALA TRANSPORT GAZE

TELECOMUNICATII

EXISTENT

-  CABLURI
-  FIBRA OPTICA

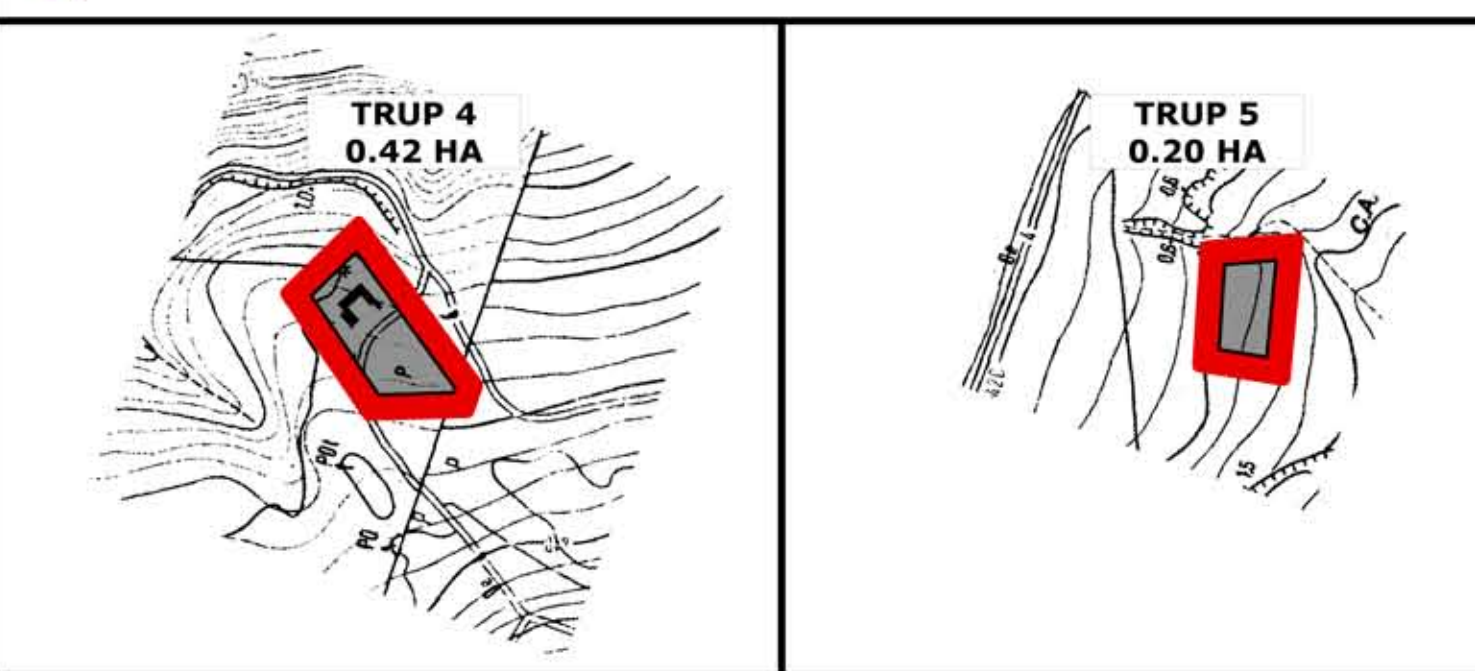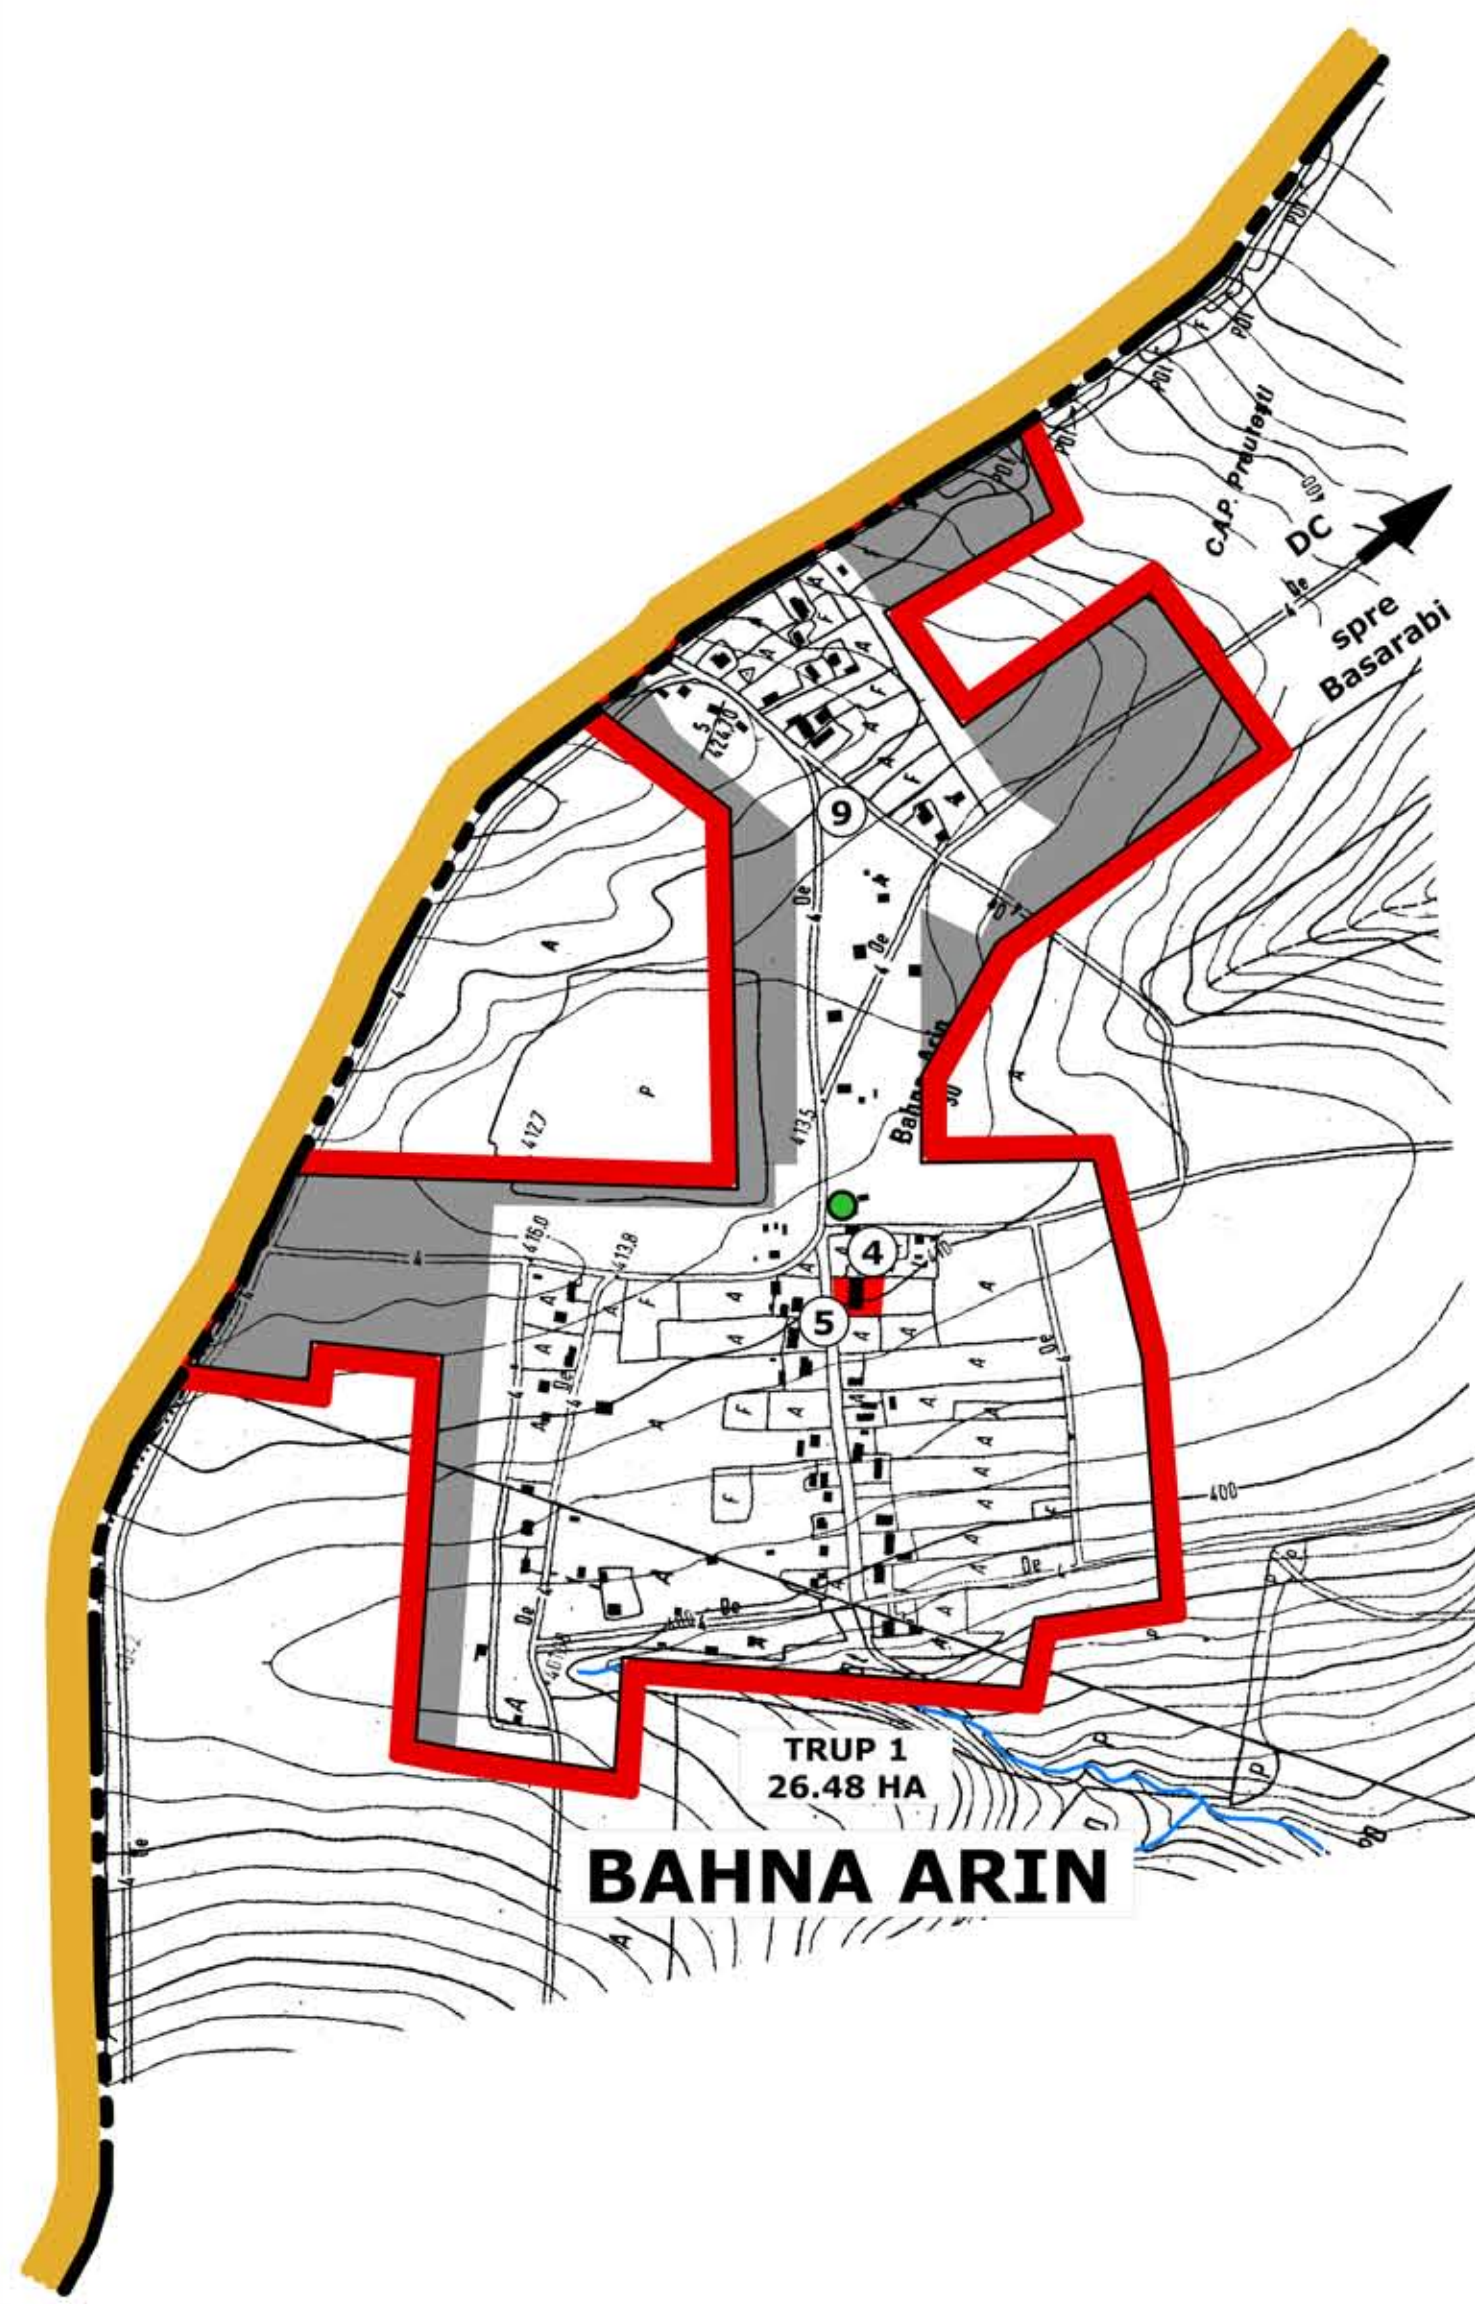

INVATAMANT

- ④ SCOALA
- ⑤ GRADINITA

CULTURA

- ③ CAMIN CULTURAL

CULTE

- ⑧ BISERICA ORTODOXA

COMERT

- ⑨ MAGAZIN - ALIMENTATIE PUBLICA

SERVICII

- ⑩ CANTON SILVIC
- ⑪ STATIE C.F.
- ⑫ MOARA

INDUSTRIE


- ⑭ PRELUCRARE LEMN

GOSPODARIRE COMUNALA

- ⑮ CIMITIR

CONSTRUCTII TEHNICO-EDILITARE

- ⑰ STATIE EPURARE

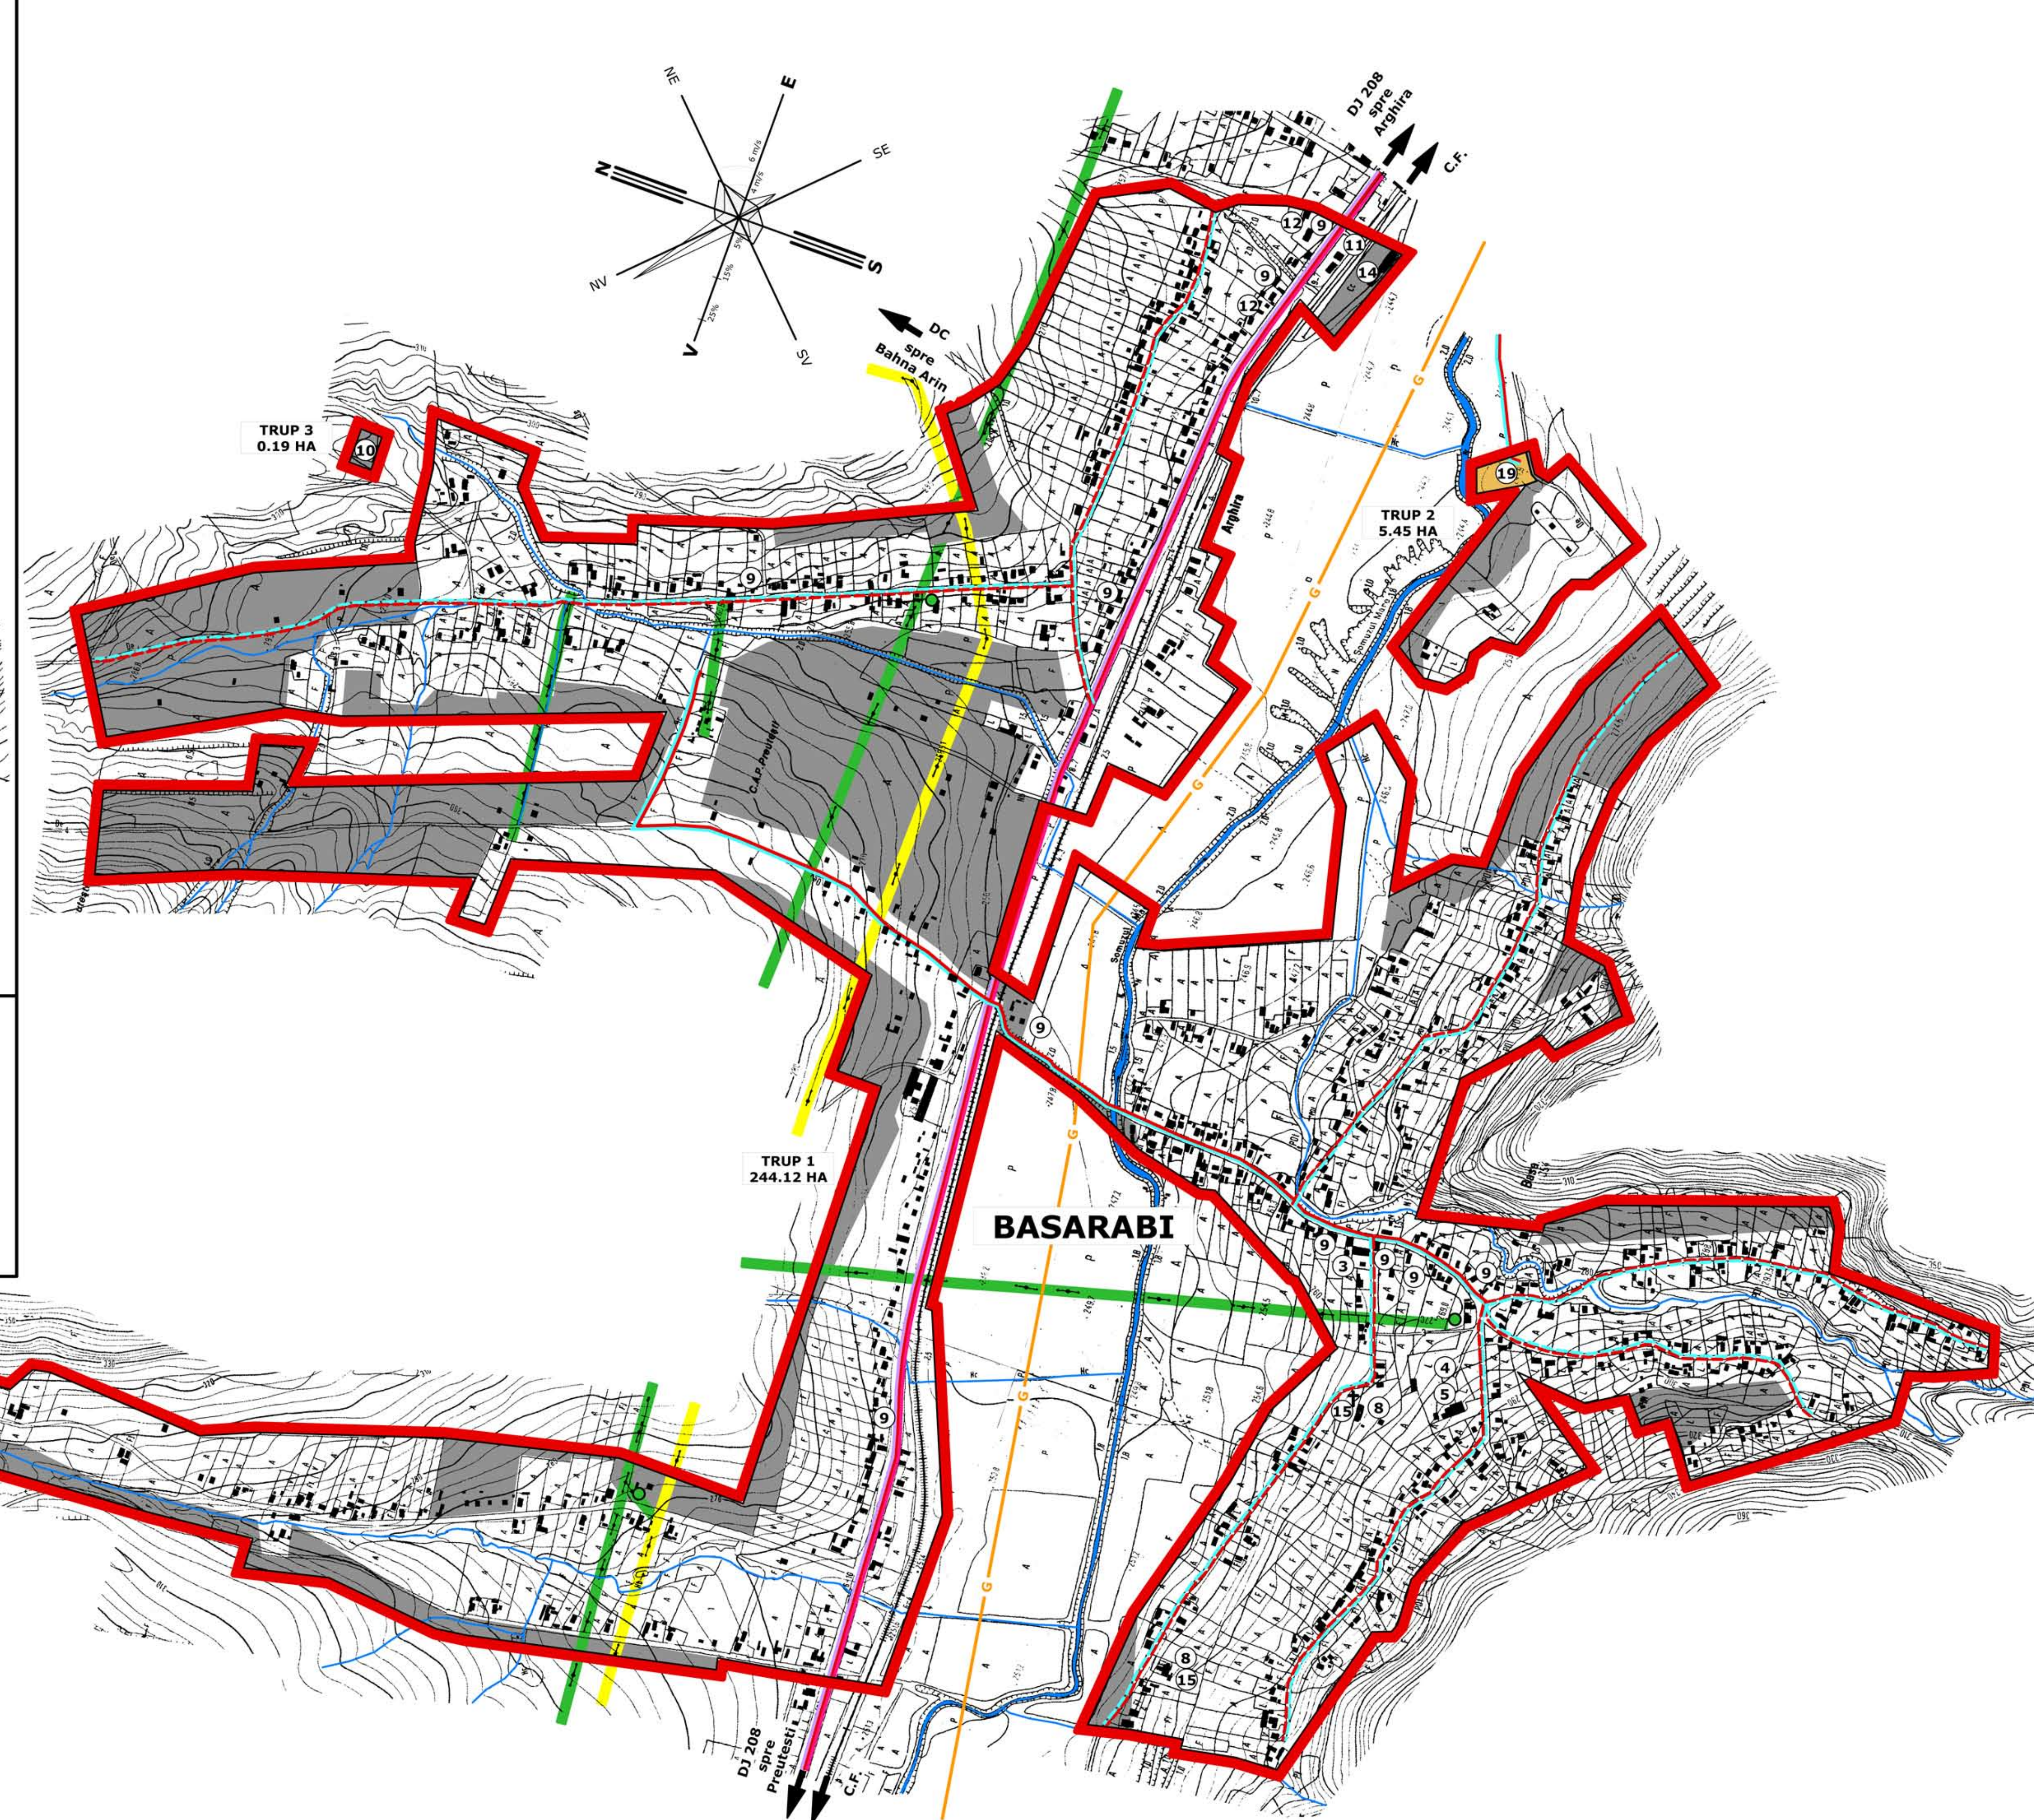

S.C. "WARESO PROD" S.R.L. SUCEAVA 333/300/1993		BENEFICIAR: PRIMARIA COMUNEI PREUTESTI		proiect nr: 702/2004
Coordonat	Nume	Semnatura	PROIECT: PLAN URBANISTIC GENERAL AL COMUNEI PREUTESTI, Jud. Suceava	Faza: PUG
Self proiect	ARH. PENTILESCU S.		Scara: 1:5000	
Proiectat	ARH. TER O.		Data: 2015	Plansa 4.4
Desenat	ARH. BADLITA D.		REGLEMENTARI ECHIPARE EDILITARA	