

# PUG PLAN URBANISTIC GENERAL


## comuna PREUTESTI

### judetul SUCEAVA

# 4.1. REGLEMENTARI

## ECHIPARE EDILITARA

### sate: LEUCUSESTI

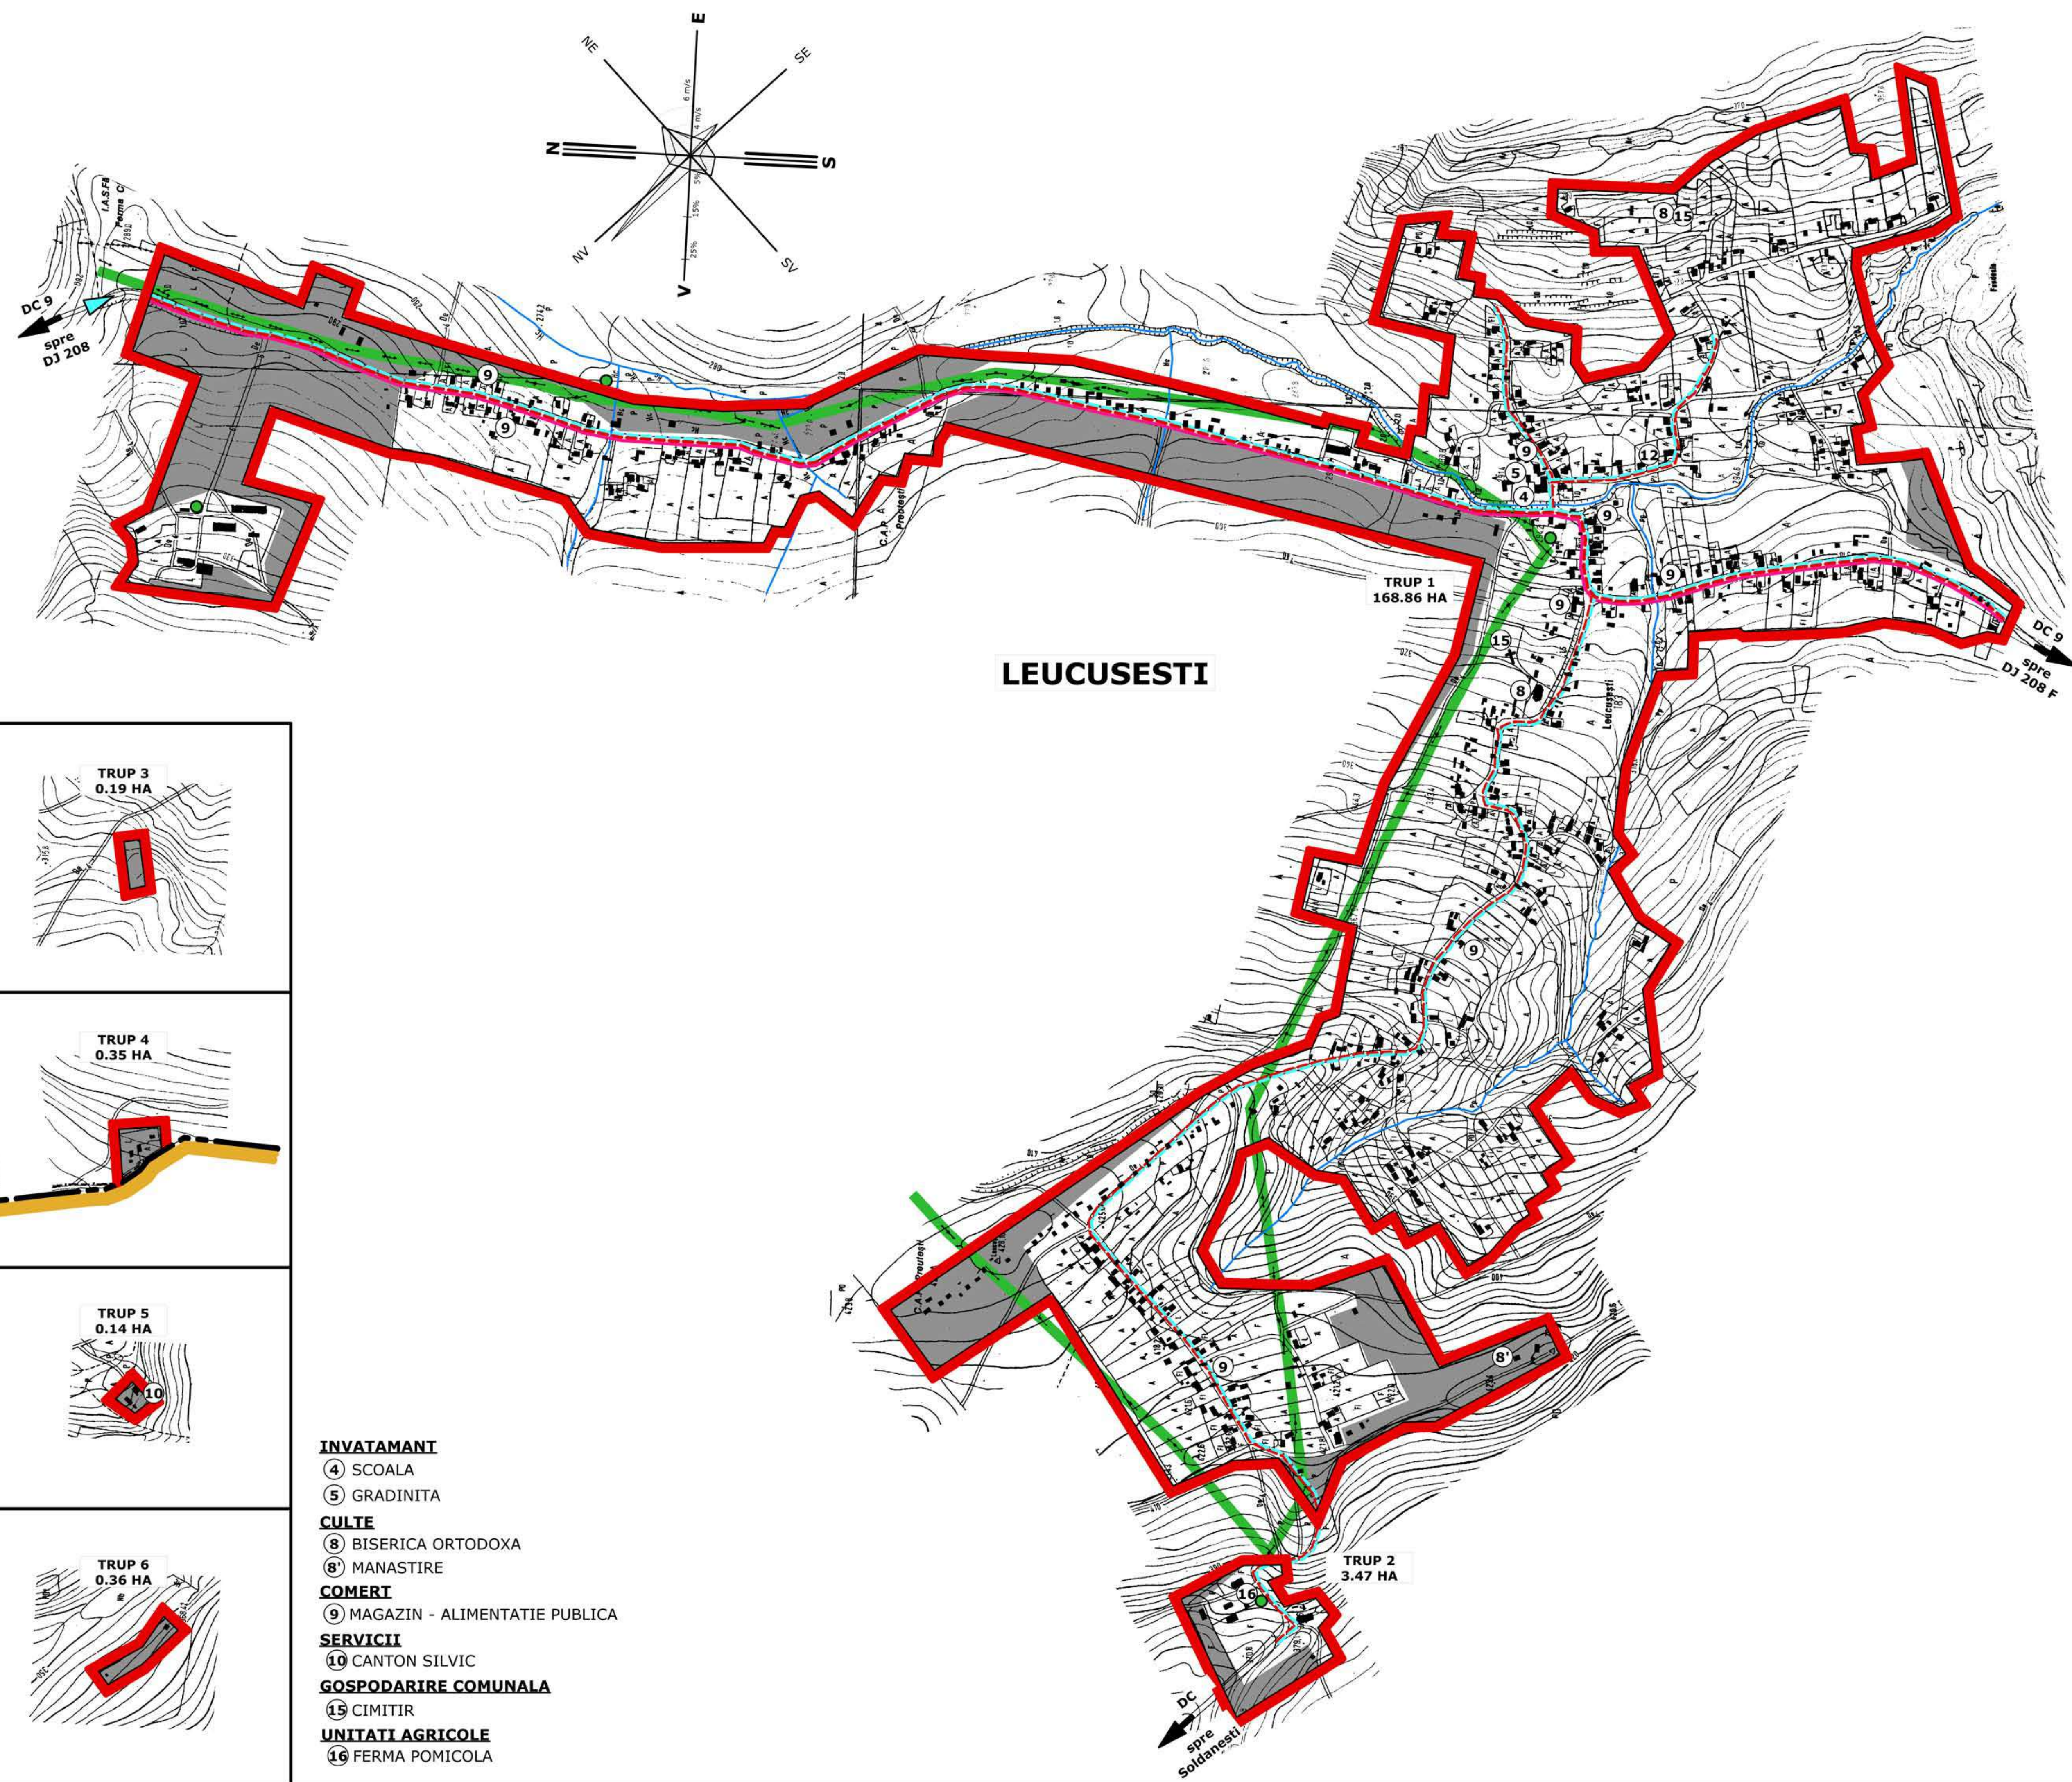

#### LEGENDA

##### LIMITE

- LIMITA INTRAVILANULUI PROPOS
- LIMITA TERITORIULUI ADMINISTRATIV AL UNITATII TERRITORIALE DE BAZA

- SUPRAFETE SOLICITATE PENTRU INTRODUCERE IN INTRAVILAN

##### ALIMENTARE CU APA

###### EXISTENT

- STATIE CAPTARE APA
- CONDUCTA DE ADUCTIUNE
- REZERVOR DE INMAGAZINARE A APEI POTABILE
- STATIE DE POMPARE A APEI POTABILE
- RESEA DE DISTRIBUTIE A APEI POTABILE

###### PROPOS

- RESEA DE DISTRIBUTIE A APEI POTABILE

##### CANALIZARE

###### EXISTENT

- RESEA DE CANALIZARE A APEI UZATE MENAJERE
- STATIE DE EPURARE A APEI UZATE

###### PROPOS

- - - RESEA DE CANALIZARE A APEI UZATE MENAJERE

##### ALIMENTARE CU ENERGIE ELECTRICA

###### EXISTENT

- LINIE ELECTRICA AERIANA 110kW
- LINIE ELECTRICA AERIANA 20kW
- POSTURI DE TRANSFORMARE

###### PROPOS

- POSTURI DE TRANSFORMARE

##### TELECOMUNICATII

###### EXISTENT

- CABLURI FIBRA OPTICA

#### INVATAMANT

- 4 SCOALA
- 5 GRADINITA

#### CULTE

- 8 BISERICA ORTODOXA
- 8 MANASTIRE

#### COMERT

- 9 MAGAZIN - ALIMENTATIE PUBLICA

#### SERVICII



- 10 CANTON SILVIC

#### GOSPODARIRE COMUNALA

- 15 CIMITIR

#### UNITATI AGRICOLE

- 16 FERMA POMICOLA

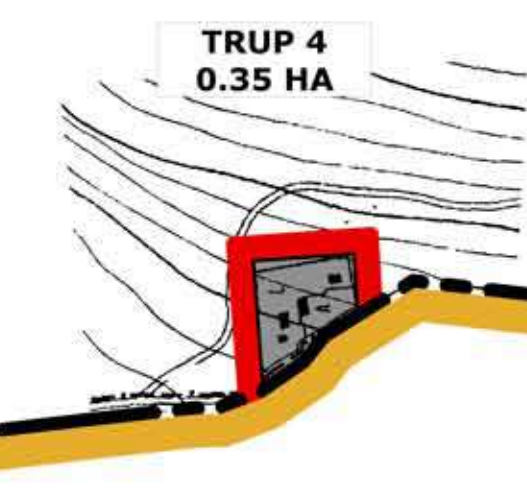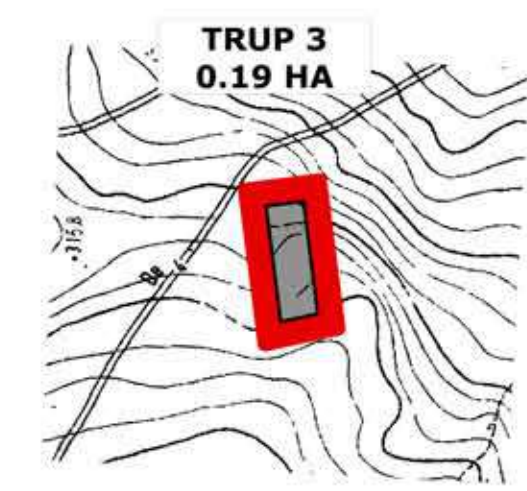

S.C. "WARESO PROD" S.R.L. SUCEAVA		BENEFICIAR: PRIMARIA COMUNEI PREUTESTI		proiect nr. 702/2004
333/300/1993				
Coordonat	ARH. PENTILESCU S.	Semnatura	PROIECT: PLAN URBANISTIC GENERAL AL COMUNEI PREUTESTI, Jud. Suceava	Faza: PUG
Sef proiect	ARH. TER. D.			
Proiectat	ARH. TER. D.	Scara: 1:5000		
	ARH. BADILITA D.	Data: 2015		
Desenat	ARH. BADILITA D.		REGLEMENTARI ECHIPARE EDILITARA	Plansa 4.1